



DETAIL OF CAST IRON VERANDAH AT 1 TO 20

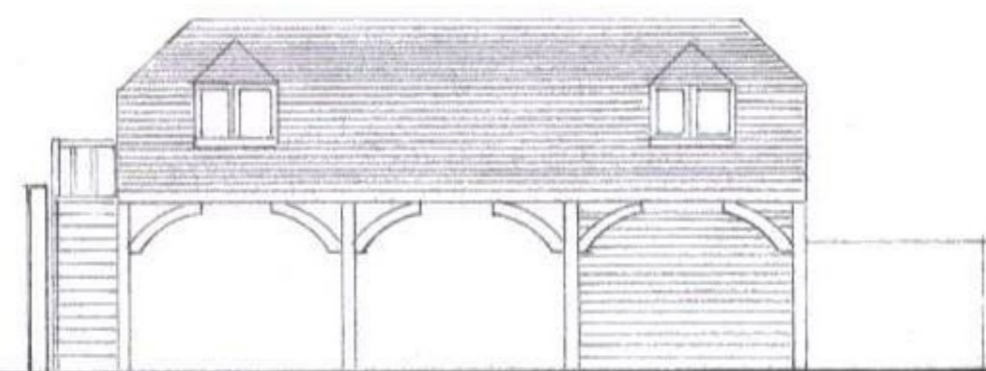

SOUTH ELEVATION NEW GARAGE

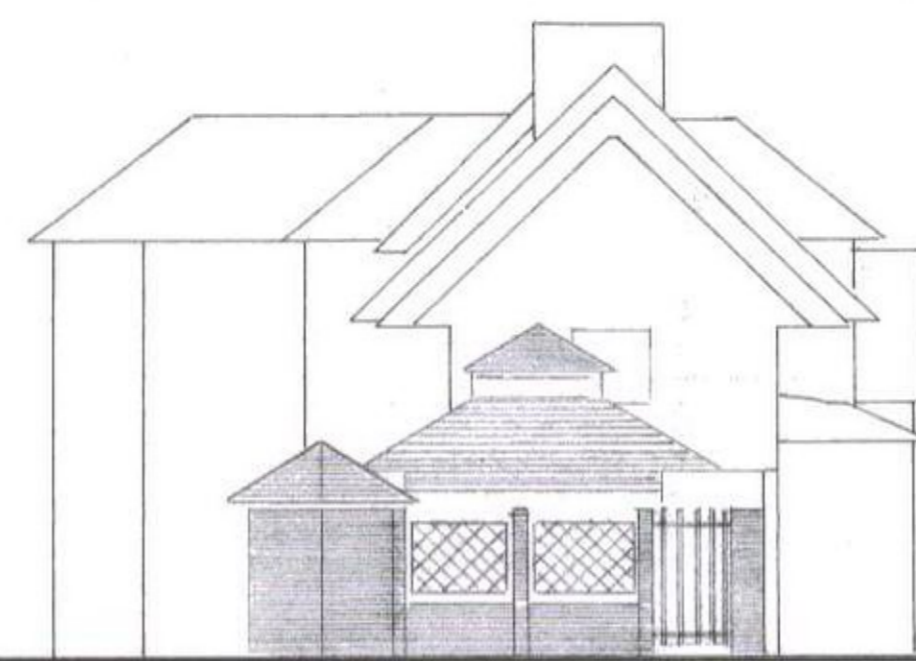


NORTH WEST ELEVATION TWO




NORTH WEST ELEVATION



SOUTH WEST ELEVATION

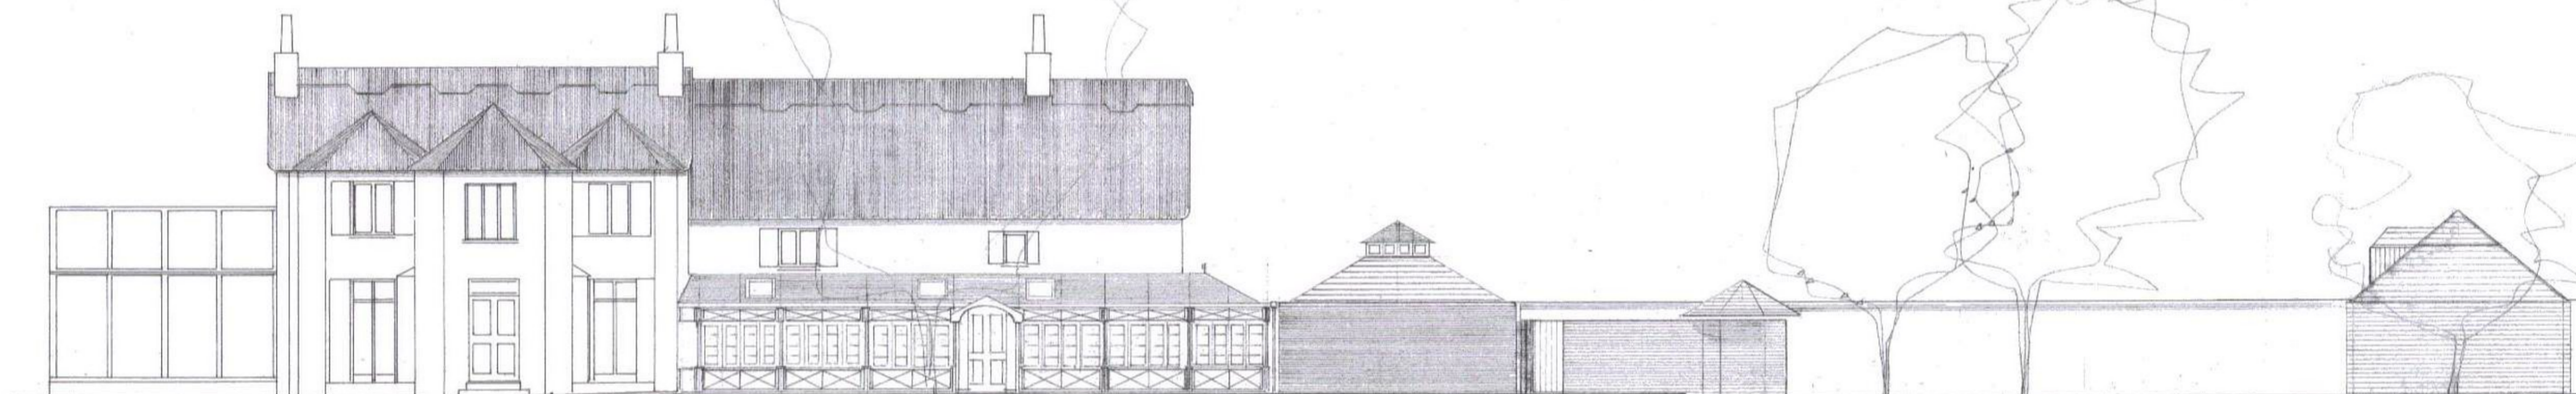

NORTH EAST ELEVATION

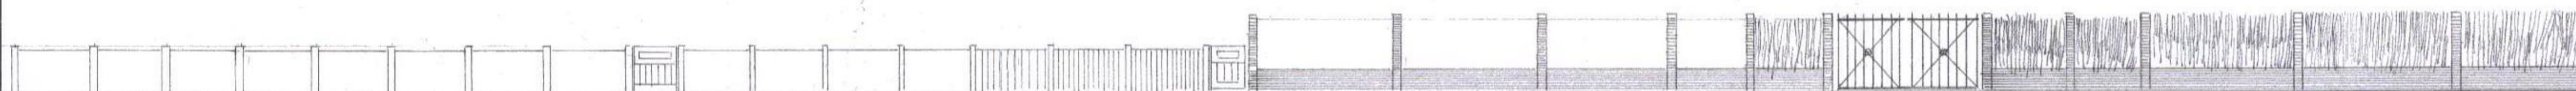

BOUNDRY WALL ELEVATION EAST

NOTES:  
All dimensions must be checked on site and not scaled from this drawing.



03 5609 / HOT



A	Date	Revisions

© Copyright  
**C & JM Consultants**  
Architects  
14 Coleford Road  
London SW 18 1 AD  
T 020 8870 4831 F 020 8875 0550

Client  
Mr and Mrs Wagner

Job Title  
**Bushy Park House**

Drawing Title  
**ELEVATIONS**

Scale 1 to 100

Date Nov 2003 Drawn by *dm*

Drg. No.  
**Drawing No 203 TP 02**